


FL 24" Culvert

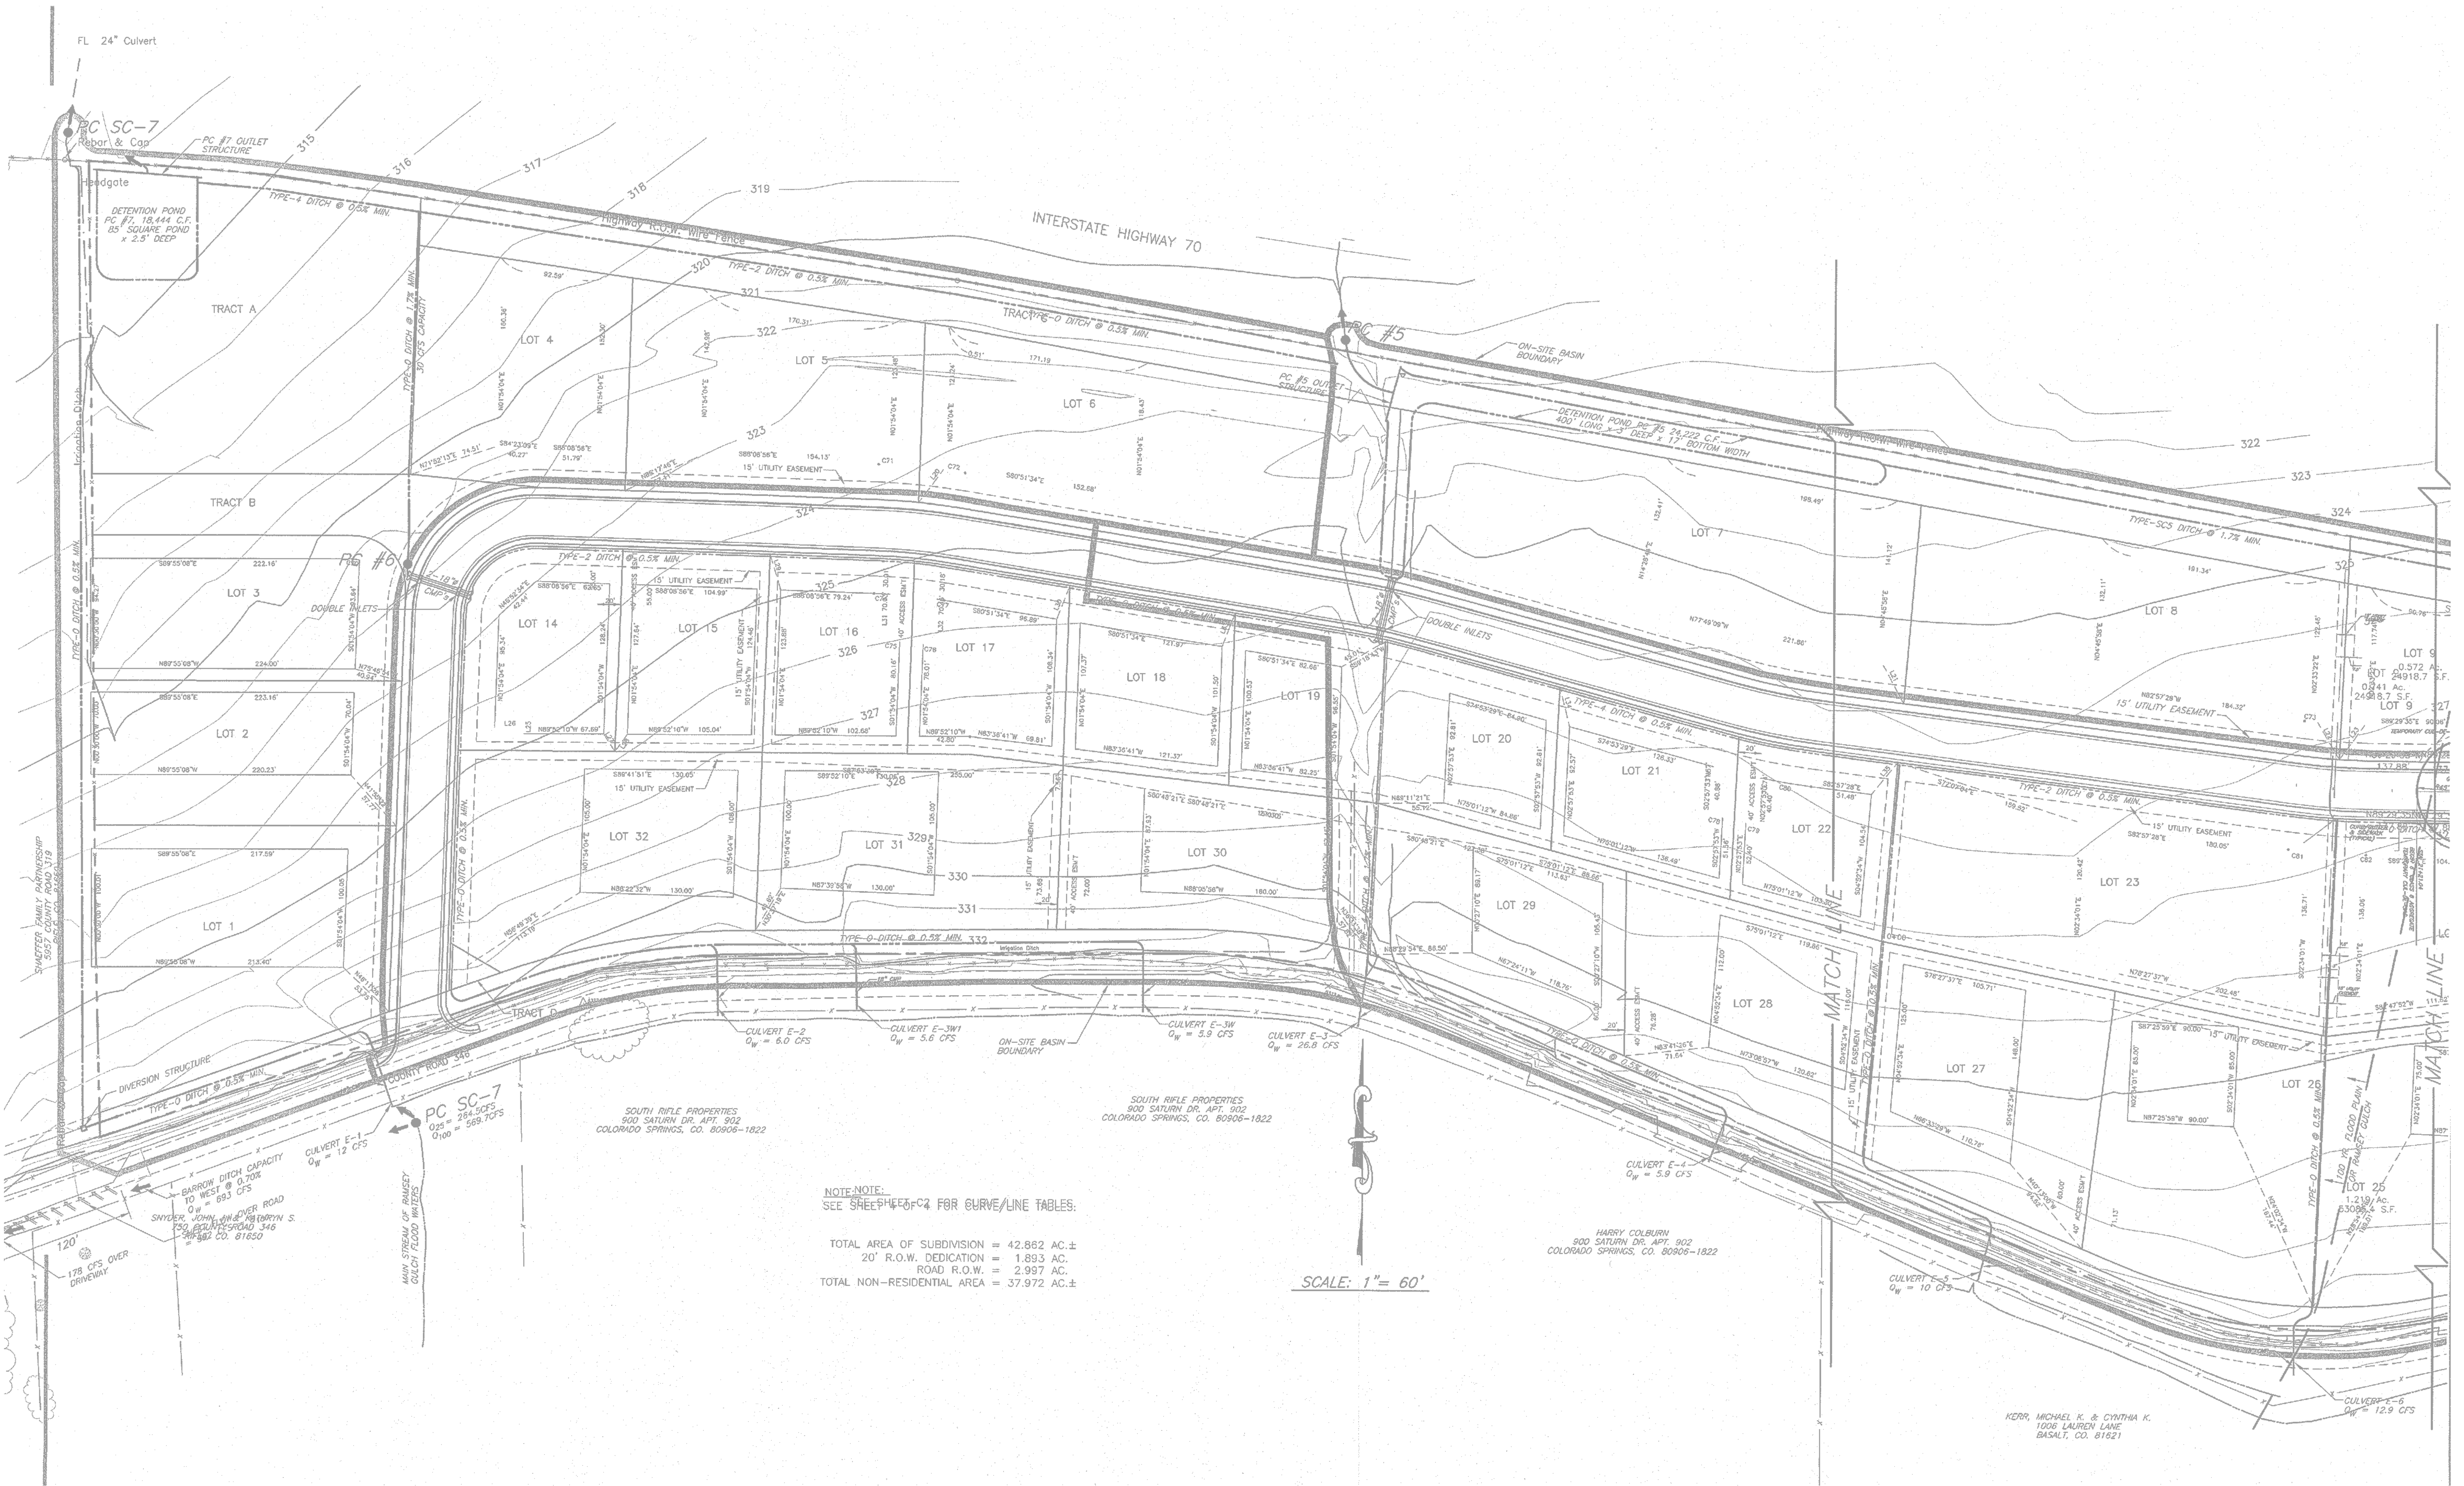

NOTE: SEE SHEETS 400-4 FOR CURVE/LINE TABLES.

TOTAL AREA OF SUBDIVISION = 42.862 AC. ±
 20' R.O.W. DEDICATION = 1.893 AC.
 ROAD R.O.W. = 2.997 AC.
 TOTAL NON-RESIDENTIAL AREA = 37.972 AC. ±

SCALE: 1" = 60'

11/20/05 9:05:51 AM 313 report enable: Z:\proj\2006\2006_08\2006_08_25.dwg 11/11/05 Johnson

PRELIMINARY
NOT
FOR
CONSTRUCTION



SCHMUESER | GORDON | MEYER
ENGINEERS | SURVEYORS

SCHMUESER GORDON MEYER
118 W. 6TH STREET, SUITE 200
GLENWOOD SPRINGS, COLORADO 81601
(970) 945-1004 FAX (970) 945-5948
ASPEN, COLORADO (970) 925-6727
CRESTED BUTTE, CO (970) 349-5355
E-mail: engineer@sgm-inc.com

CITY OF RIFLE
SOUTH RIFLE DRAINAGE

NUM-BER	REVISION	DATE	BY

Figure 7-1
Rifle Business Park
Drainage Plan

Job No.	99055a-313	1
Drawn by:	jss	
Date:	AUGUST 2005	OF 4
QC:	FE: JSS	
File:	99055a-313.dwg	

COPYRIGHT 2005 SGM, INC.